
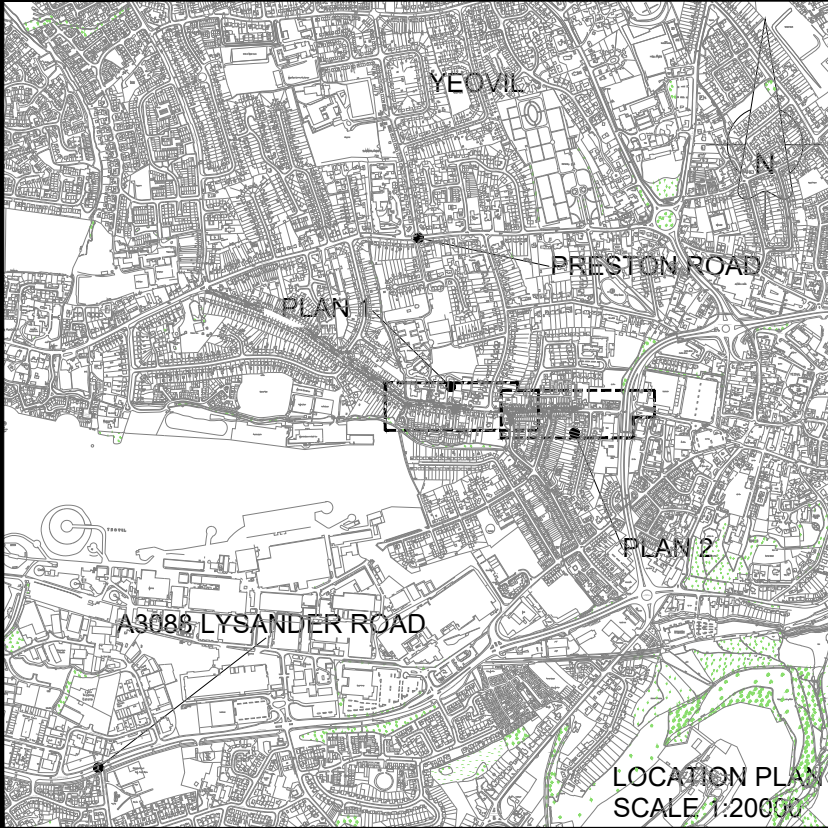
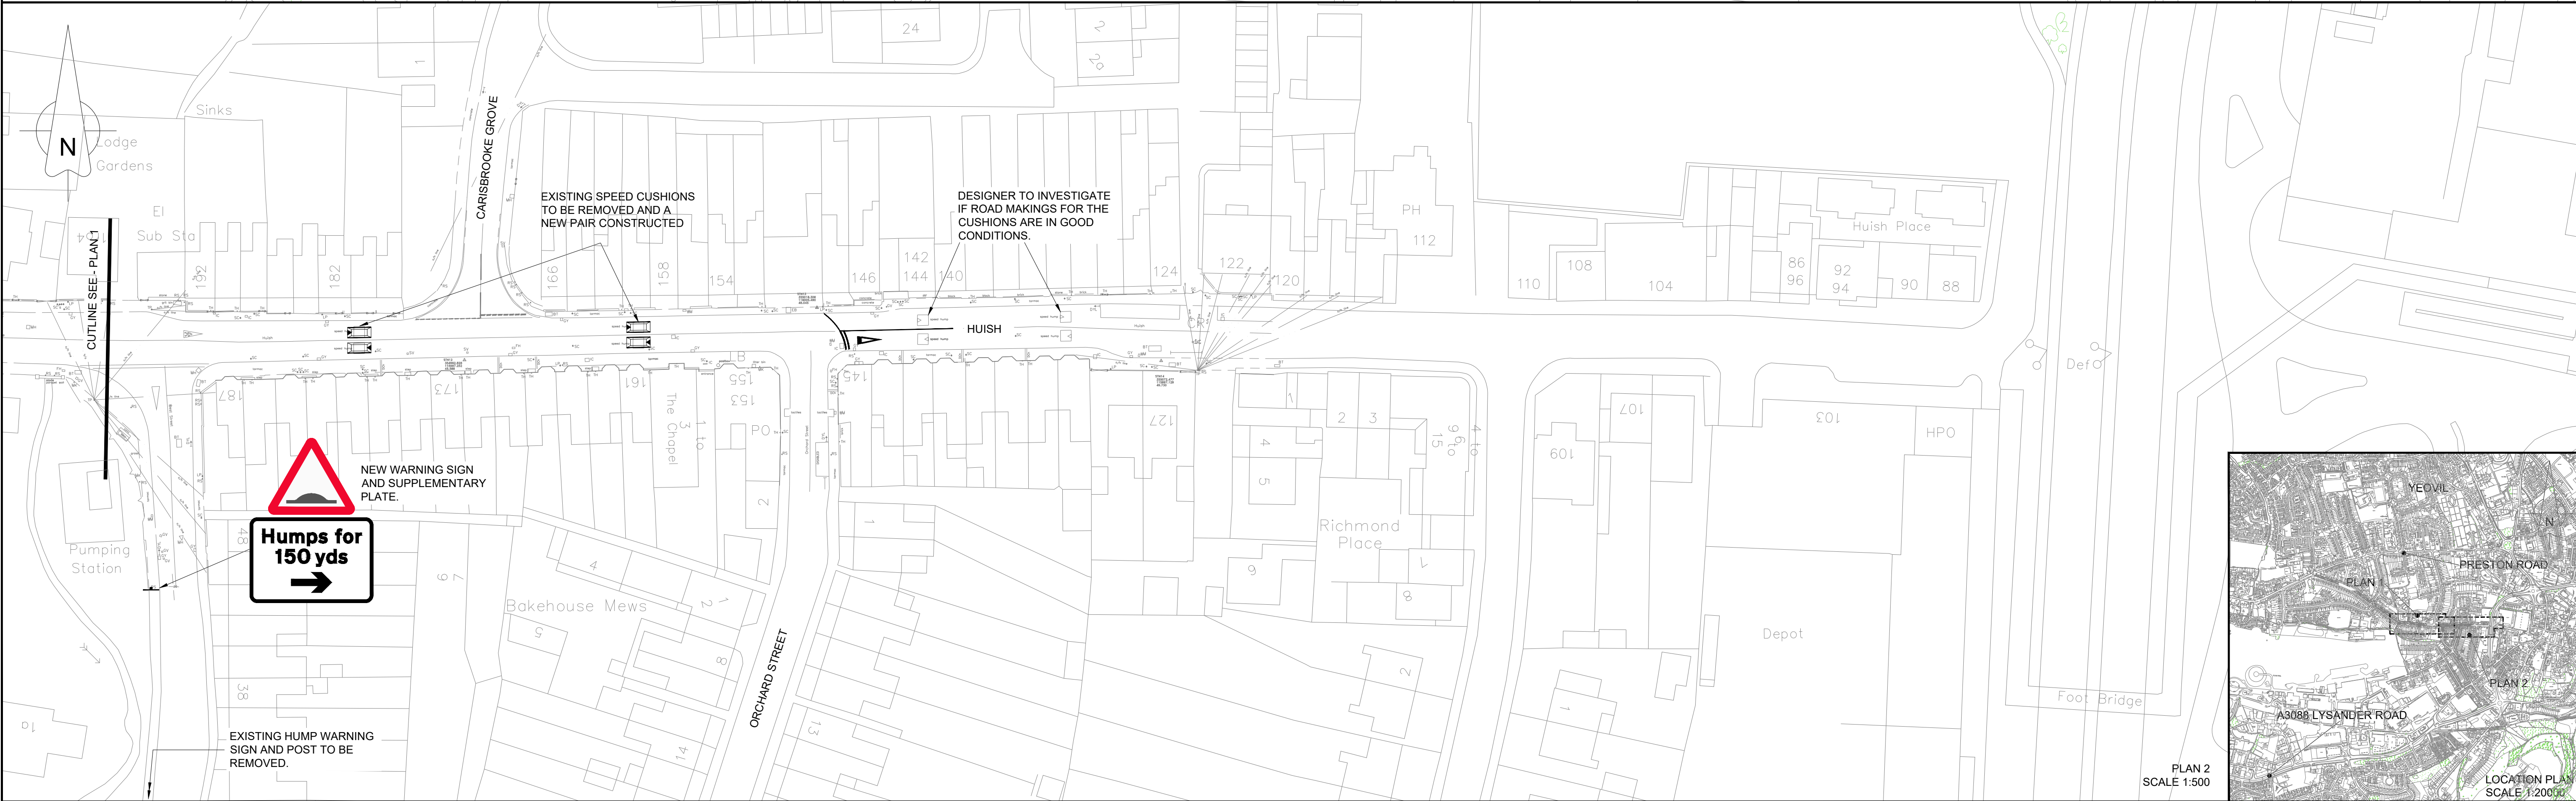


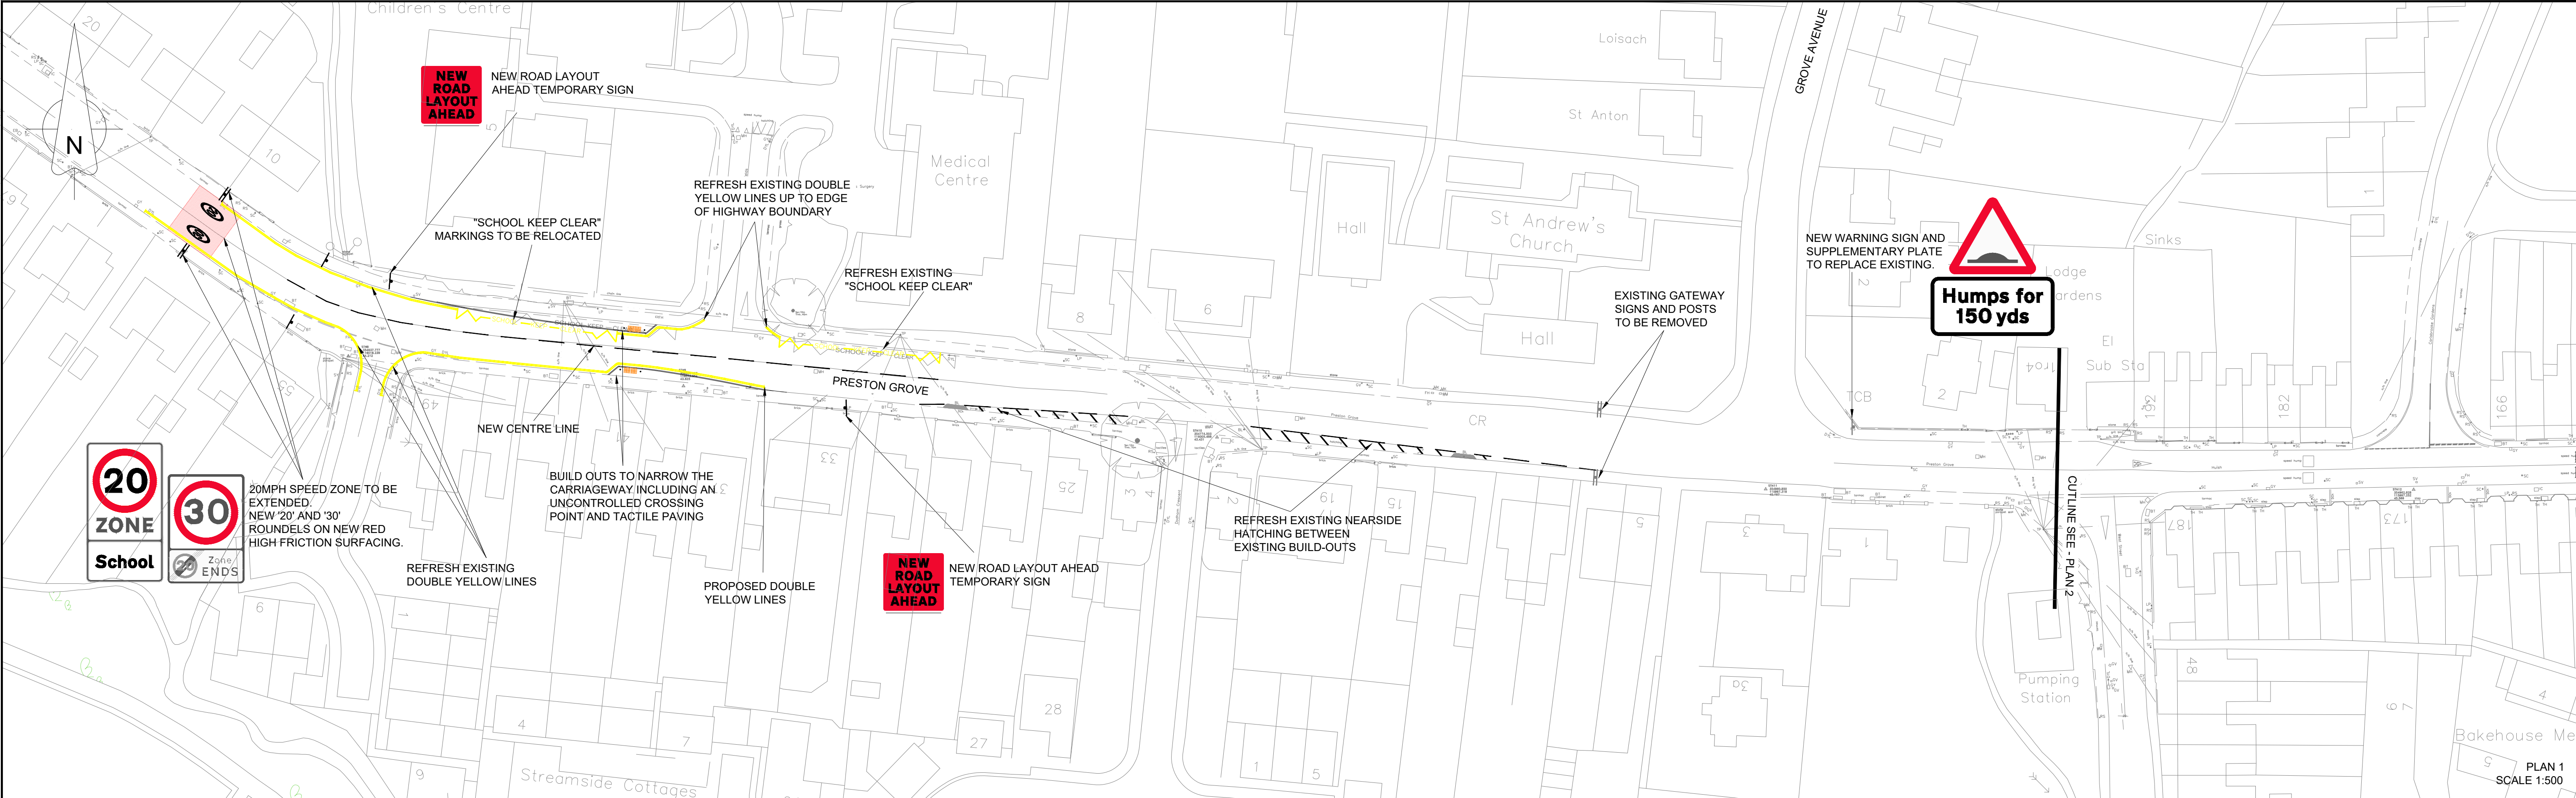

© Crown Copyright and database right (2016). Ordnance Survey 100038382 0 10 Millimetres 100	A	SCHEME EXTENTS CHANGED AND UNCONTROLLED CROSSING POINT ADDED	EL	23/11/17	LK	MJB									
	B	REMOVAL OF 3 SETS OF SPEED CUSHIONS. RELOCATION OF 'NEW ROAD LAYOUT AHEAD' SIGN. HUMPS EXTENTS CHANGED ON WARNING SIGN.	AW	31/10/18	JLG	EST									
	-	-	-	-	-	-									
	-	-	-	-	-	-									
	-	-	-	-	-	-									
	-	-	-	-	-	-									
	-	-	-	-	-	-									
	Rev	Description	By	Date	Chk'd	Auth									
	SOMERSET County Council Somerset County Council Traffic & Transport Development Group County Hall Taunton Somerset TA1 4DY TEL: (0300) 123 2224 www.somerset.gov.uk						Client		SOMERSET COUNTY COUNCIL		Title		REVISED SCHEME CONSULTATION PLAN		
	Project		PRESTON GROVE - HUISH YEOVIL		File Name: T1004238-HW-003-Rev B- Revised Scheme Consultation Plan		Page Size		Drawn		Checked		Authorised		Status
				AS SHOWN		A1		CC		LK		MJB		-	
								Date		Date		Date			
								14/11/16		18/11/16		21/11/16			
				Drawing Number		T1004238-HW-003								Rev	
														B	